


Taymouth Castle Golf Course  
Proposed Remodelling  
Layout Plan

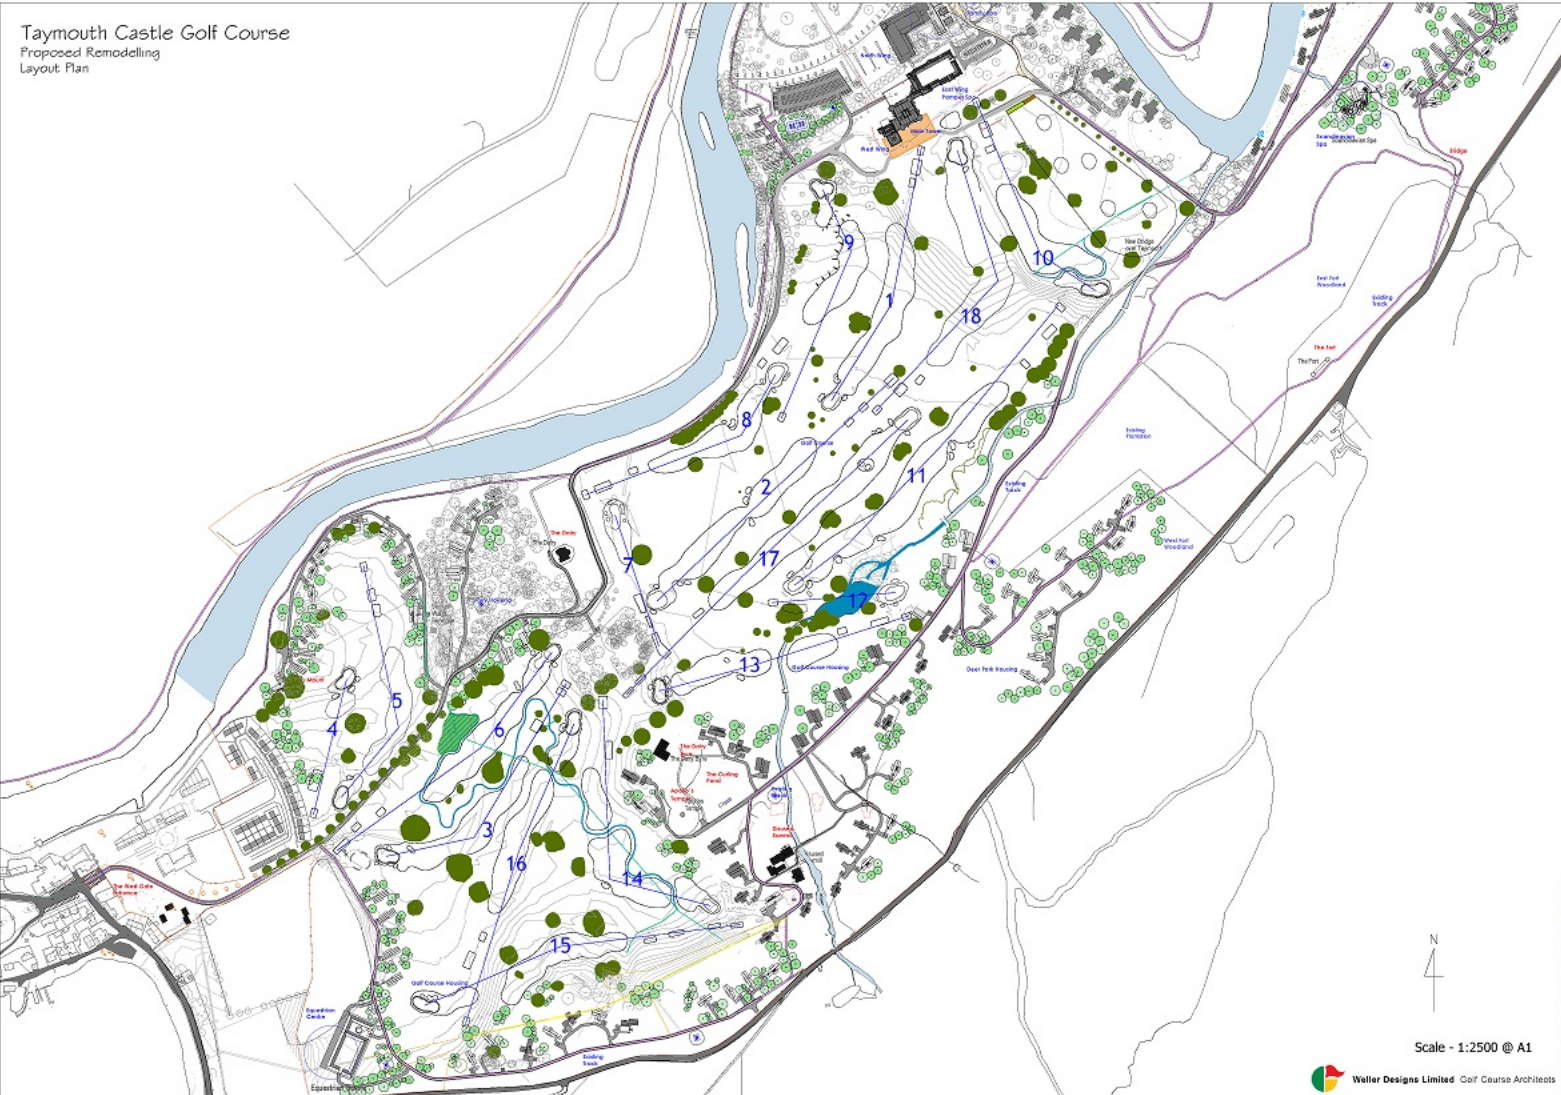

Scale - 1:2500 @ A1